




## LARGE SIZED FAMILY SHELTER (LSFS) – 35m<sup>2</sup>

SECTION DRAWING – FRONT VIEW

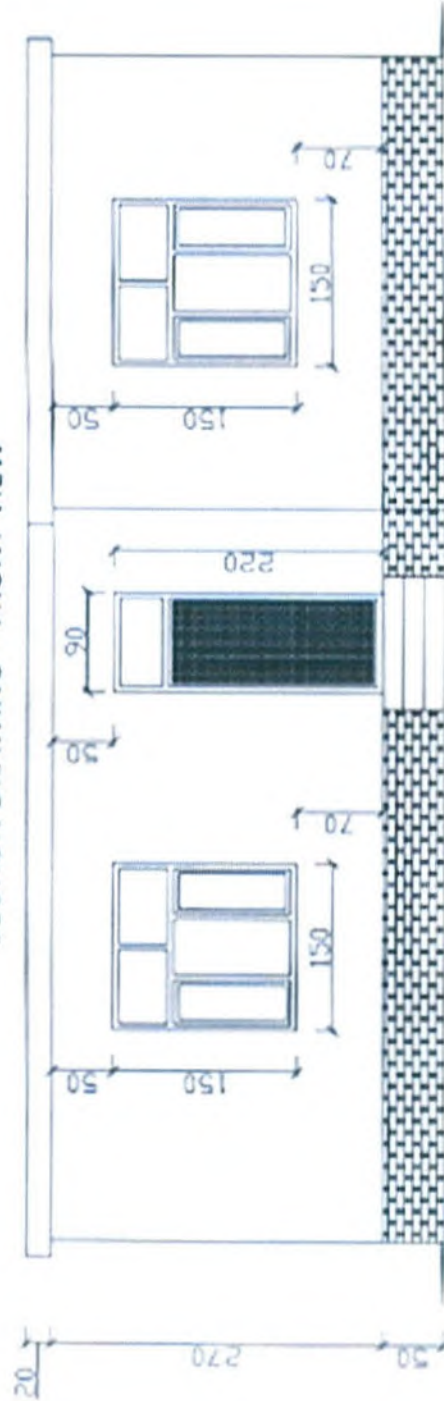

### NOTES:

1. Livable space 35m<sup>2</sup>\*

2. Dimensions in cm

3. Drawings not to scale

Drawn by Eng. Mohammad Basim Yari

Checked by Eng. Habbibullah Mujadadi




SHELTER GUIDELINES





## LARGE SIZED FAMILY SHELTER (LSFS) – 35m<sup>2</sup>

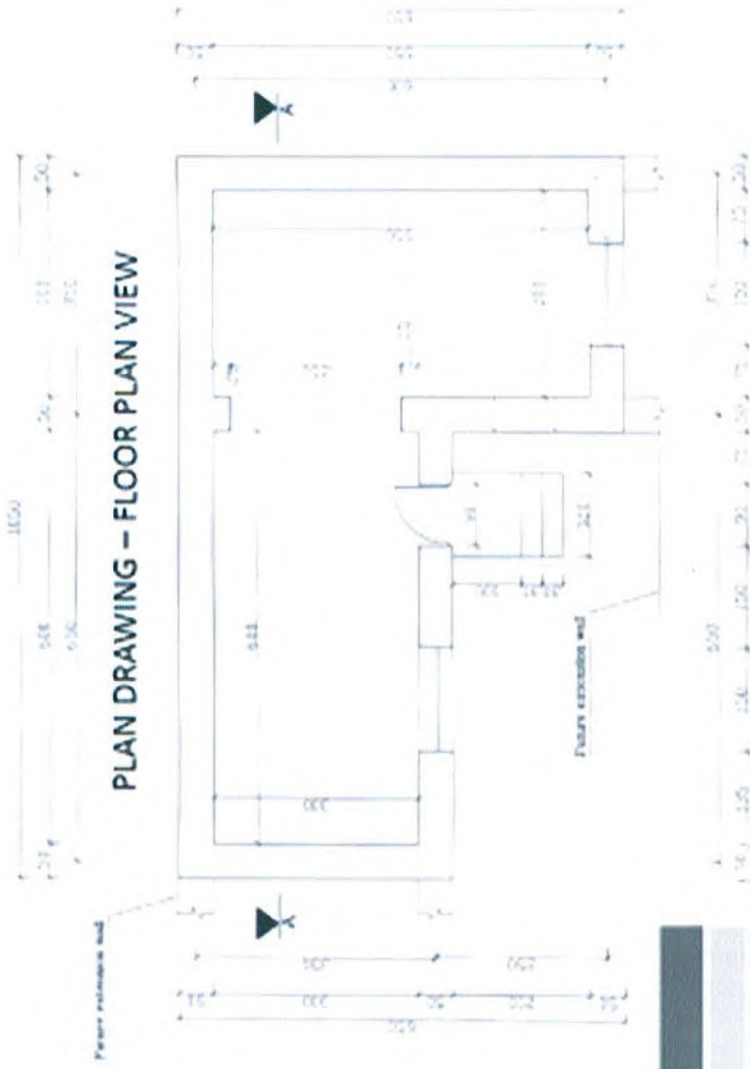

### NOTES:

1. Livable space 35m<sup>2</sup>

2. Dimensions in cm

3. Drawings not to scale

4. Drawn by Eng. Mohammad Saad Yari

5. Checked by Eng. Habbibullah Mujaded



SHELTER GUIDELINES

