




Front View

Sheet Number	02	Drafting Date	25-Aug-2014	Drawn by	Eng. Mohammad Ismail	Islamic Relief, Afghanistan
Drawing Number		Drawing Name	Shed for 200 Cow Dwellings	Checked by		
Drawing Scale		Project Location	East of Bagram, Afghanistan	Approved by		

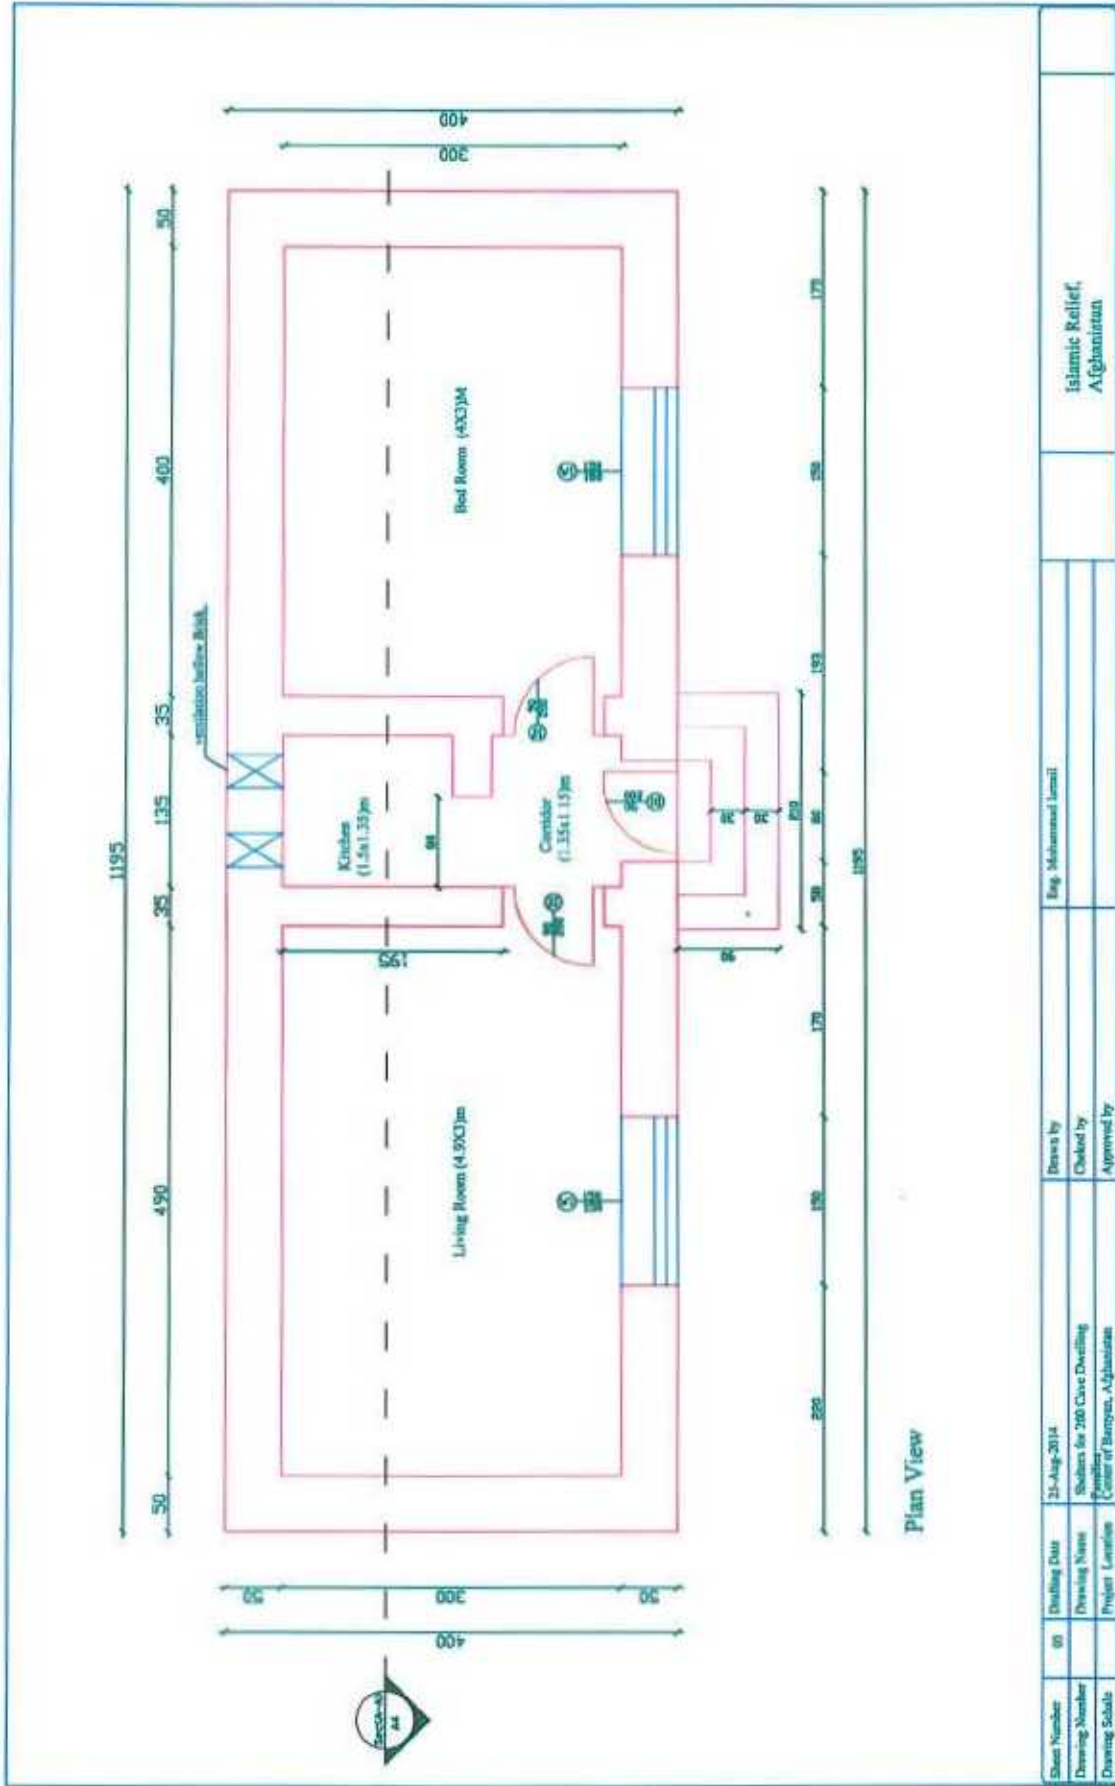

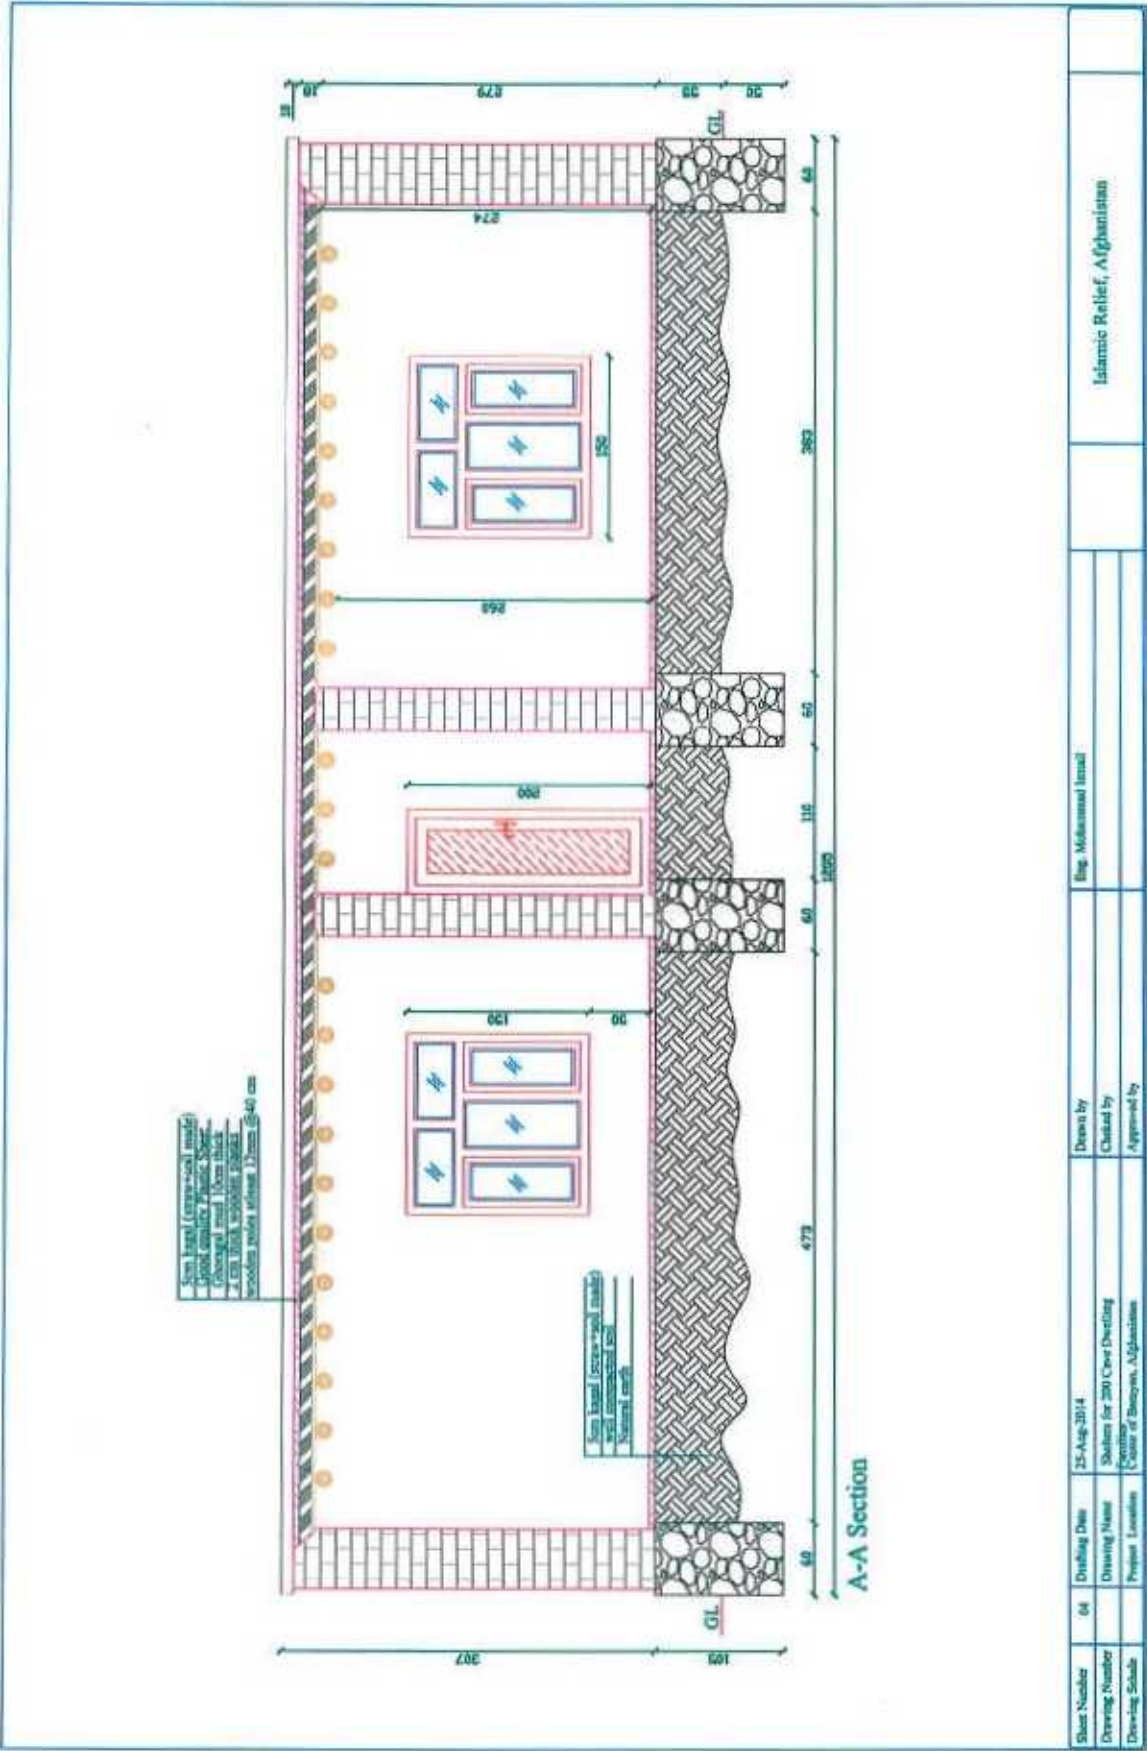

Sheet Number	04	Drawing Date	25-Aug-2014	Drawn by	Eng. Mohammad Inadi	Islamic Relief, Afghanistan
Drawing Number		Drawing Name	Sections for 200' Clear Dwelling	Checked by		
Drawing Scale		Project Location	Centre of Bamyan, Afghanistan	Approved by		

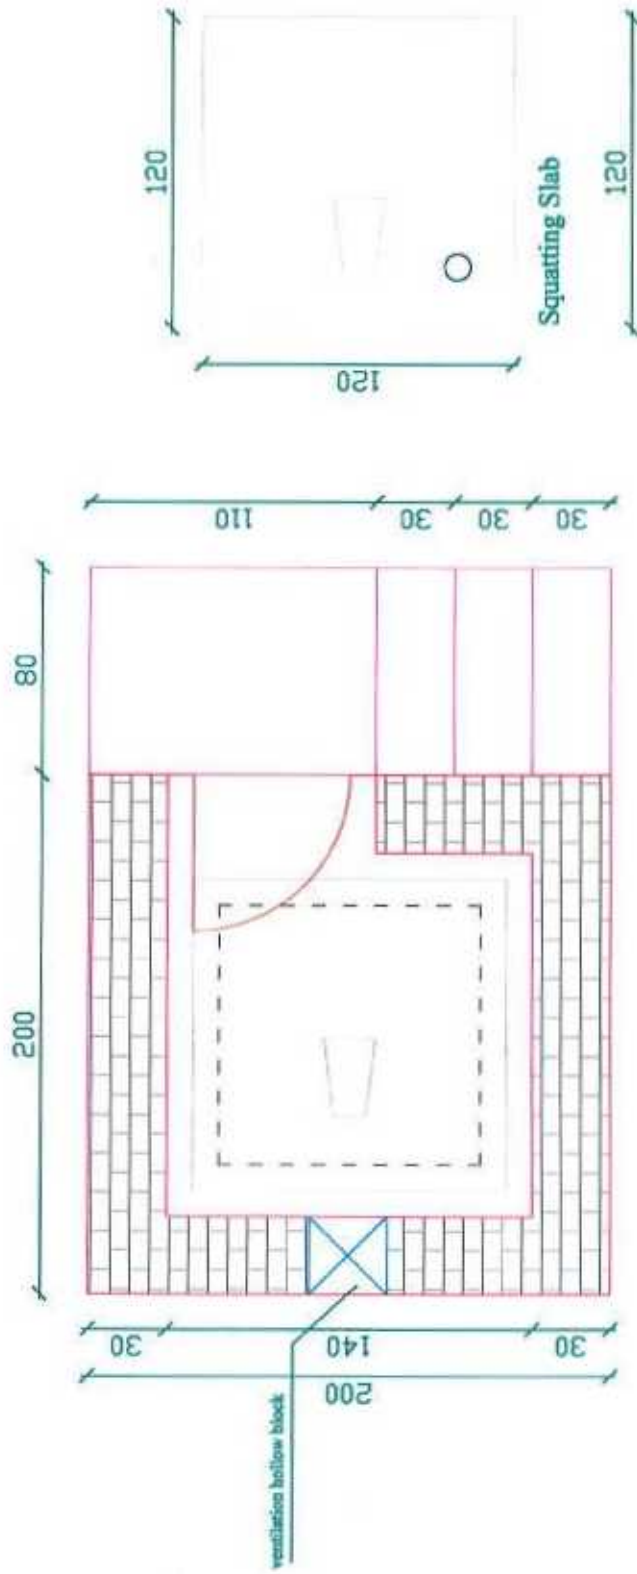

Toilet Plan

Bar bending

Sheet Number	05	Drafting Date	25-Aug-2014	Drawn by	Eng. Mohammed Ismail	Islamic Relief, Afghanistan
Drawing Number		Drawing Name	Structors for 200 Care Dwelling Facilities	Checked by		
Drawing Scale		Project Location	Center of Bamyan, Afghanistan	Approved by		

